



SECTOR 3

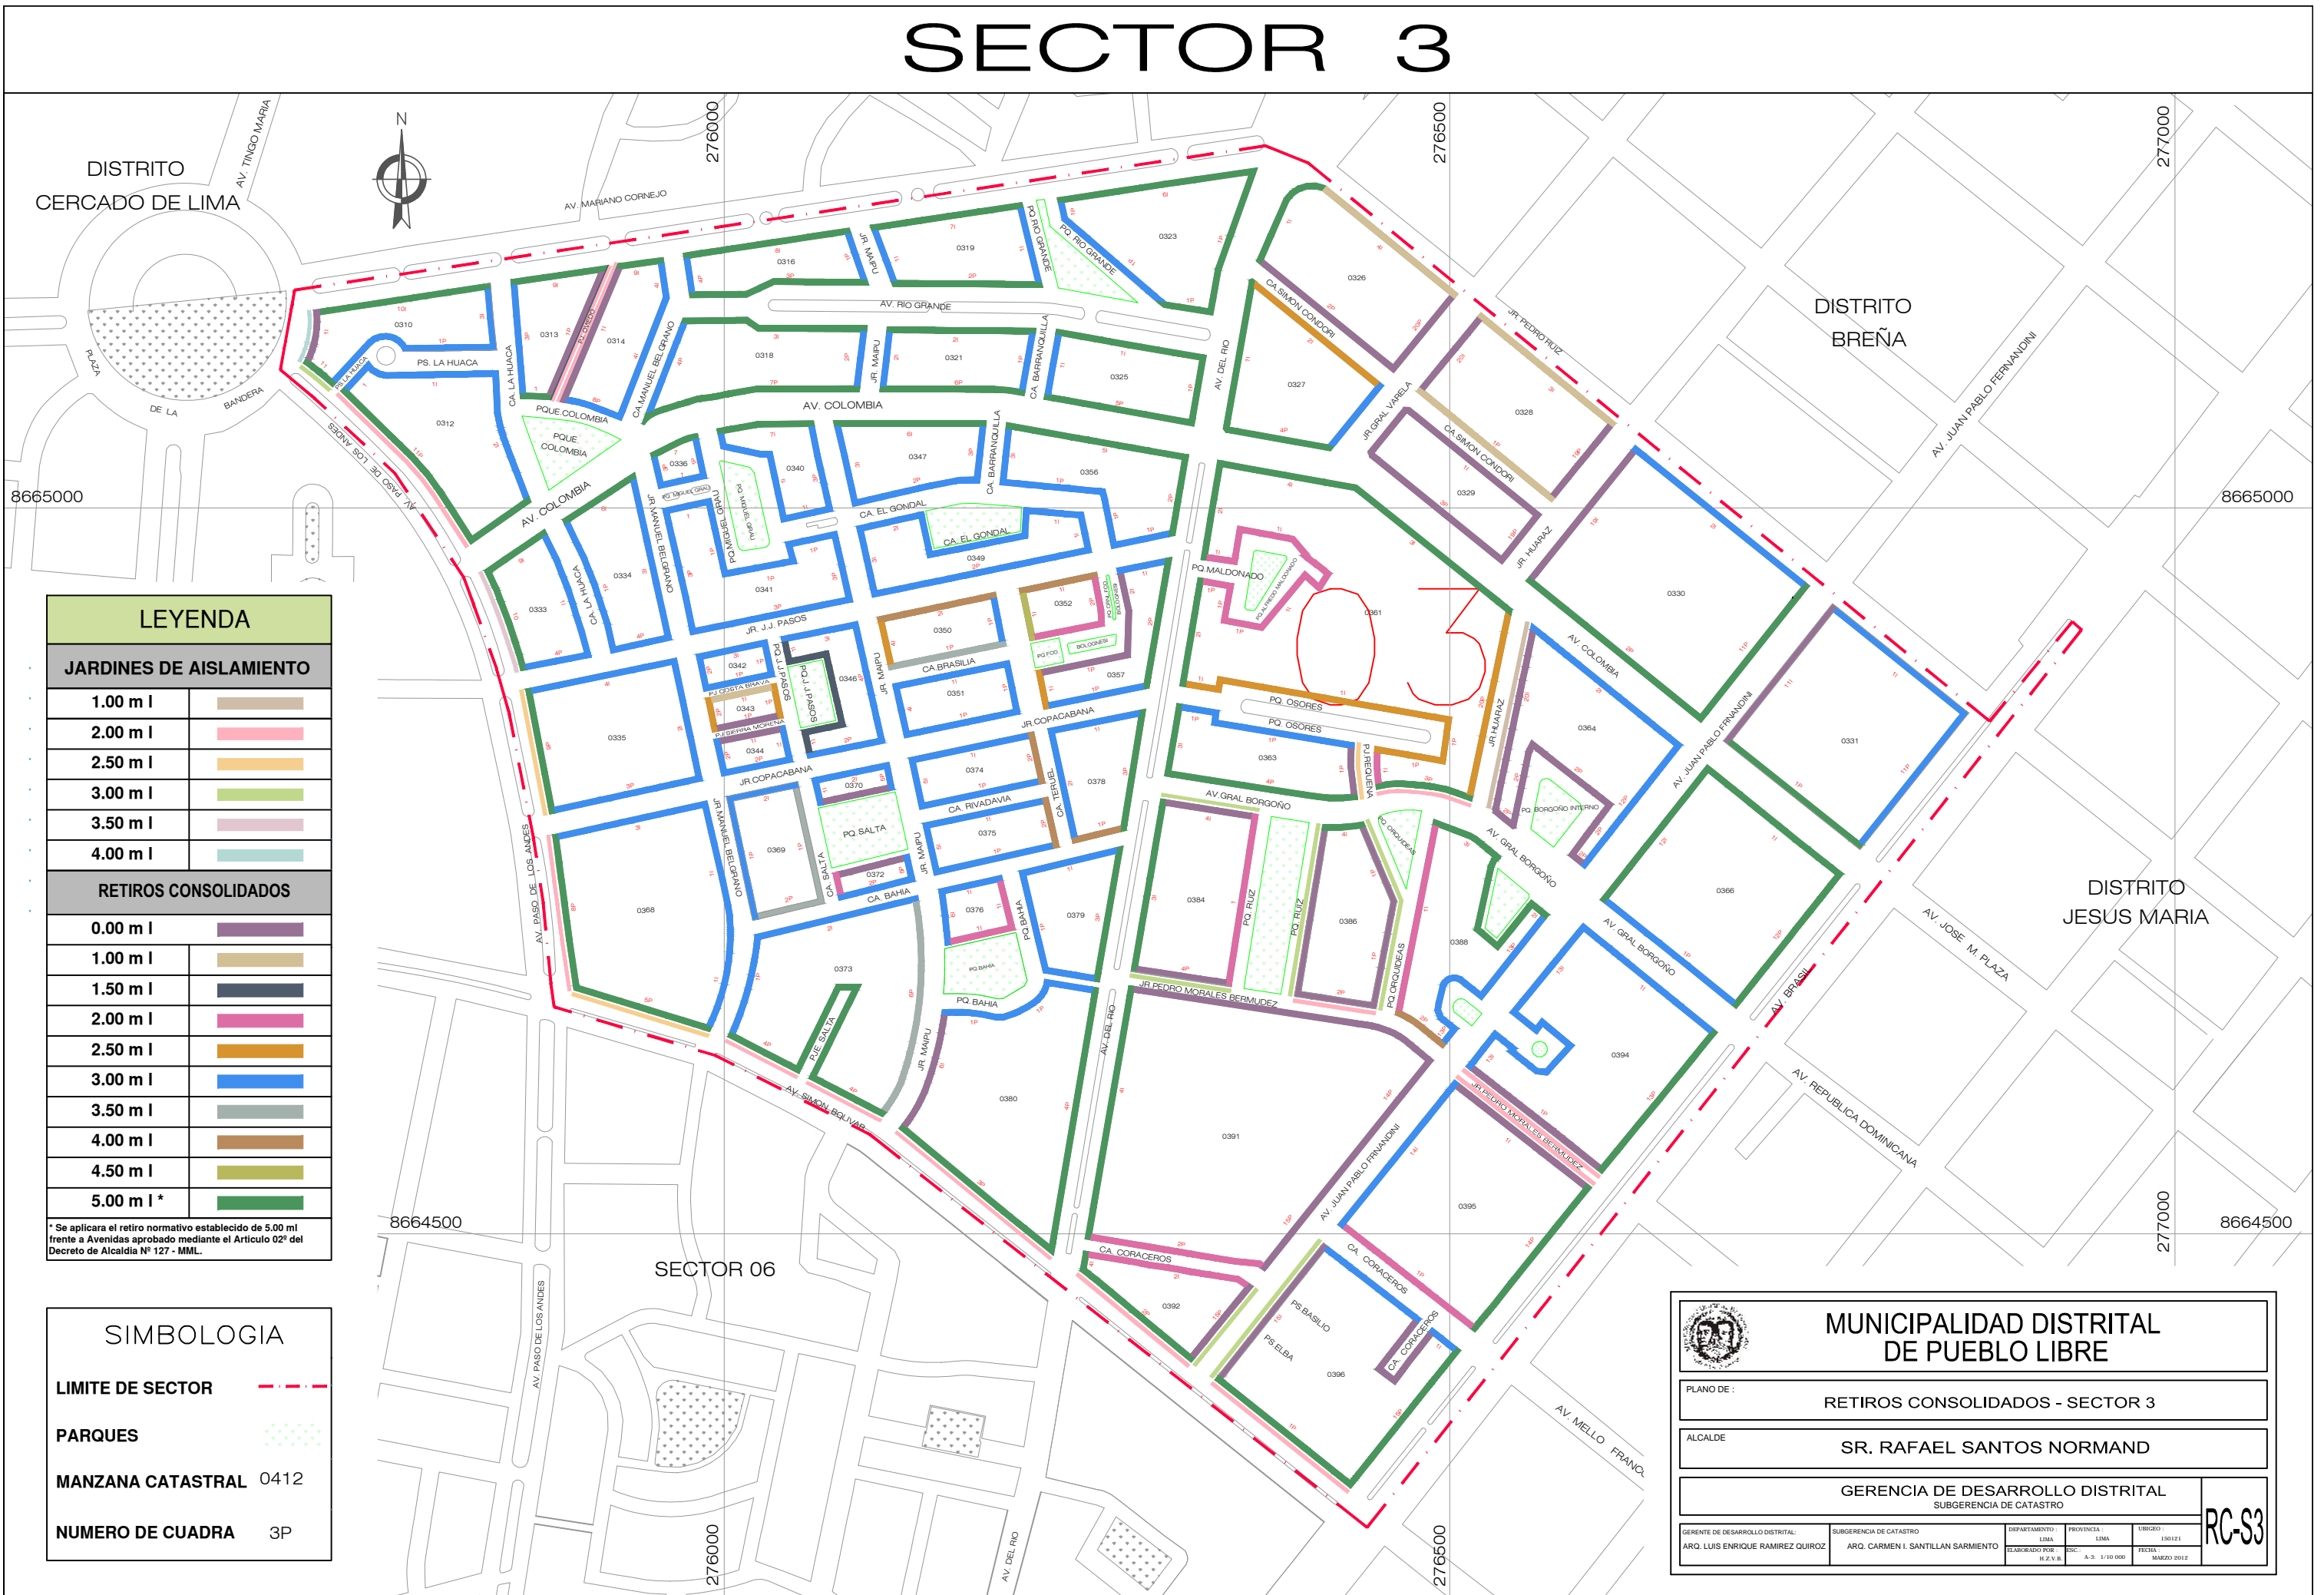

LEYENDA	
JARDINES DE AISLAMIENTO	
1.00 m l	[Color swatch]
2.00 m l	[Color swatch]
2.50 m l	[Color swatch]
3.00 m l	[Color swatch]
3.50 m l	[Color swatch]
4.00 m l	[Color swatch]
RETIROS CONSOLIDADOS	
0.00 m l	[Color swatch]
1.00 m l	[Color swatch]
1.50 m l	[Color swatch]
2.00 m l	[Color swatch]
2.50 m l	[Color swatch]
3.00 m l	[Color swatch]
3.50 m l	[Color swatch]
4.00 m l	[Color swatch]
4.50 m l	[Color swatch]
5.00 m l *	[Color swatch]

SIMBOLOGIA	
LIMITE DE SECTOR	[Red dashed line symbol]
PARQUES	[Green dotted area symbol]
MANZANA CATASTRAL	0412
NUMERO DE CUADRA	3P

 MUNICIPALIDAD DISTRITAL DE PUEBLO LIBRE	
PLANO DE:	RETIROS CONSOLIDADOS - SECTOR 3
ALCALDE	SR. RAFAEL SANTOS NORMAND
GERENCIA DE DESARROLLO DISTRITAL SUBGERENCIA DE CATASTRO	
GERENTE DE DESARROLLO DISTRITAL: ARQ. LUIS ENRIQUE RAMIREZ QUIROZ	SUBGERENCIA DE CATASTRO ARQ. CARMEN I. SANTILLAN SARMIENTO
DEPARTAMENTO: LIMA	PROVINCIA: LIMA
ELABORADO POR: M.E.V.B.	FECHA: A.S. 1/10/2000 MARZO 2012
RC-S3	